


NOTES:

1. LOCATE SAMPLE STATION PER DIRECTION OF THE WATER DEPARTMENT.
2. O.A.E.= "OR APPROVED EQUAL"

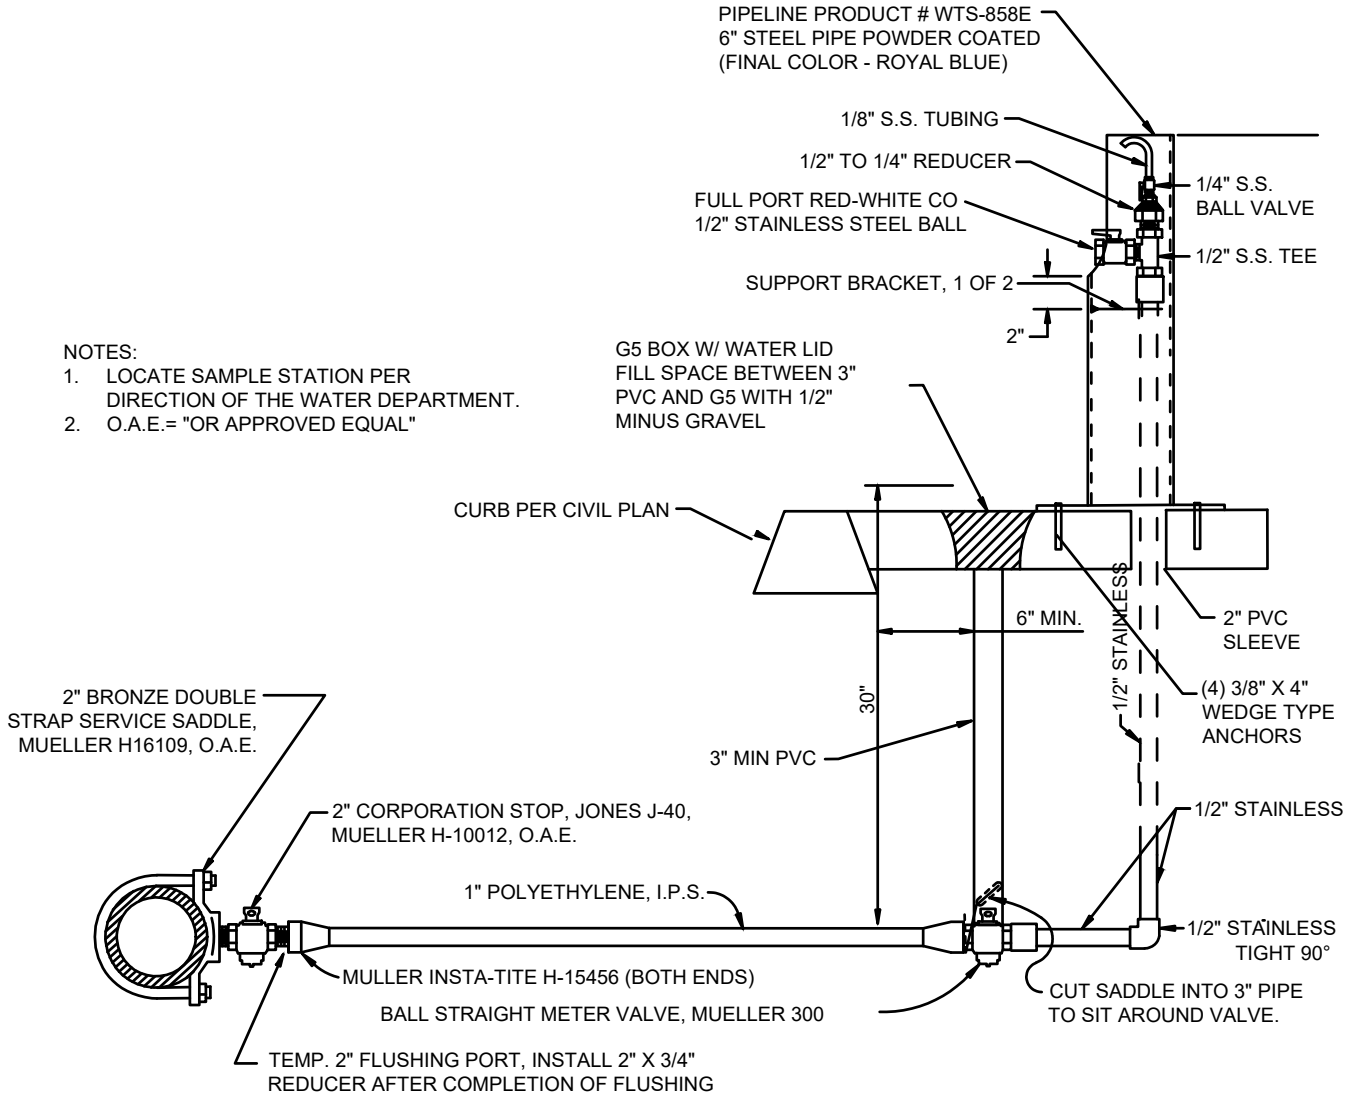

ASSEMBLY



SAN MIGUEL COMMUNITY SERVICES DISTRICT
 STANDARD DRAWINGS
 WATERLINE
 SAMPLING STATION

Issued: May 2020	Scale: NTS
Revised:	Revision No:
Drawing No:	W-7